


PUD
 PLAN URBANISTIC DE DETALIU
 SPATIU PENTRU LOCUIRE- VERANDA

U.3.2 REGLEMENTARI EDILITARE - ELECTRICE

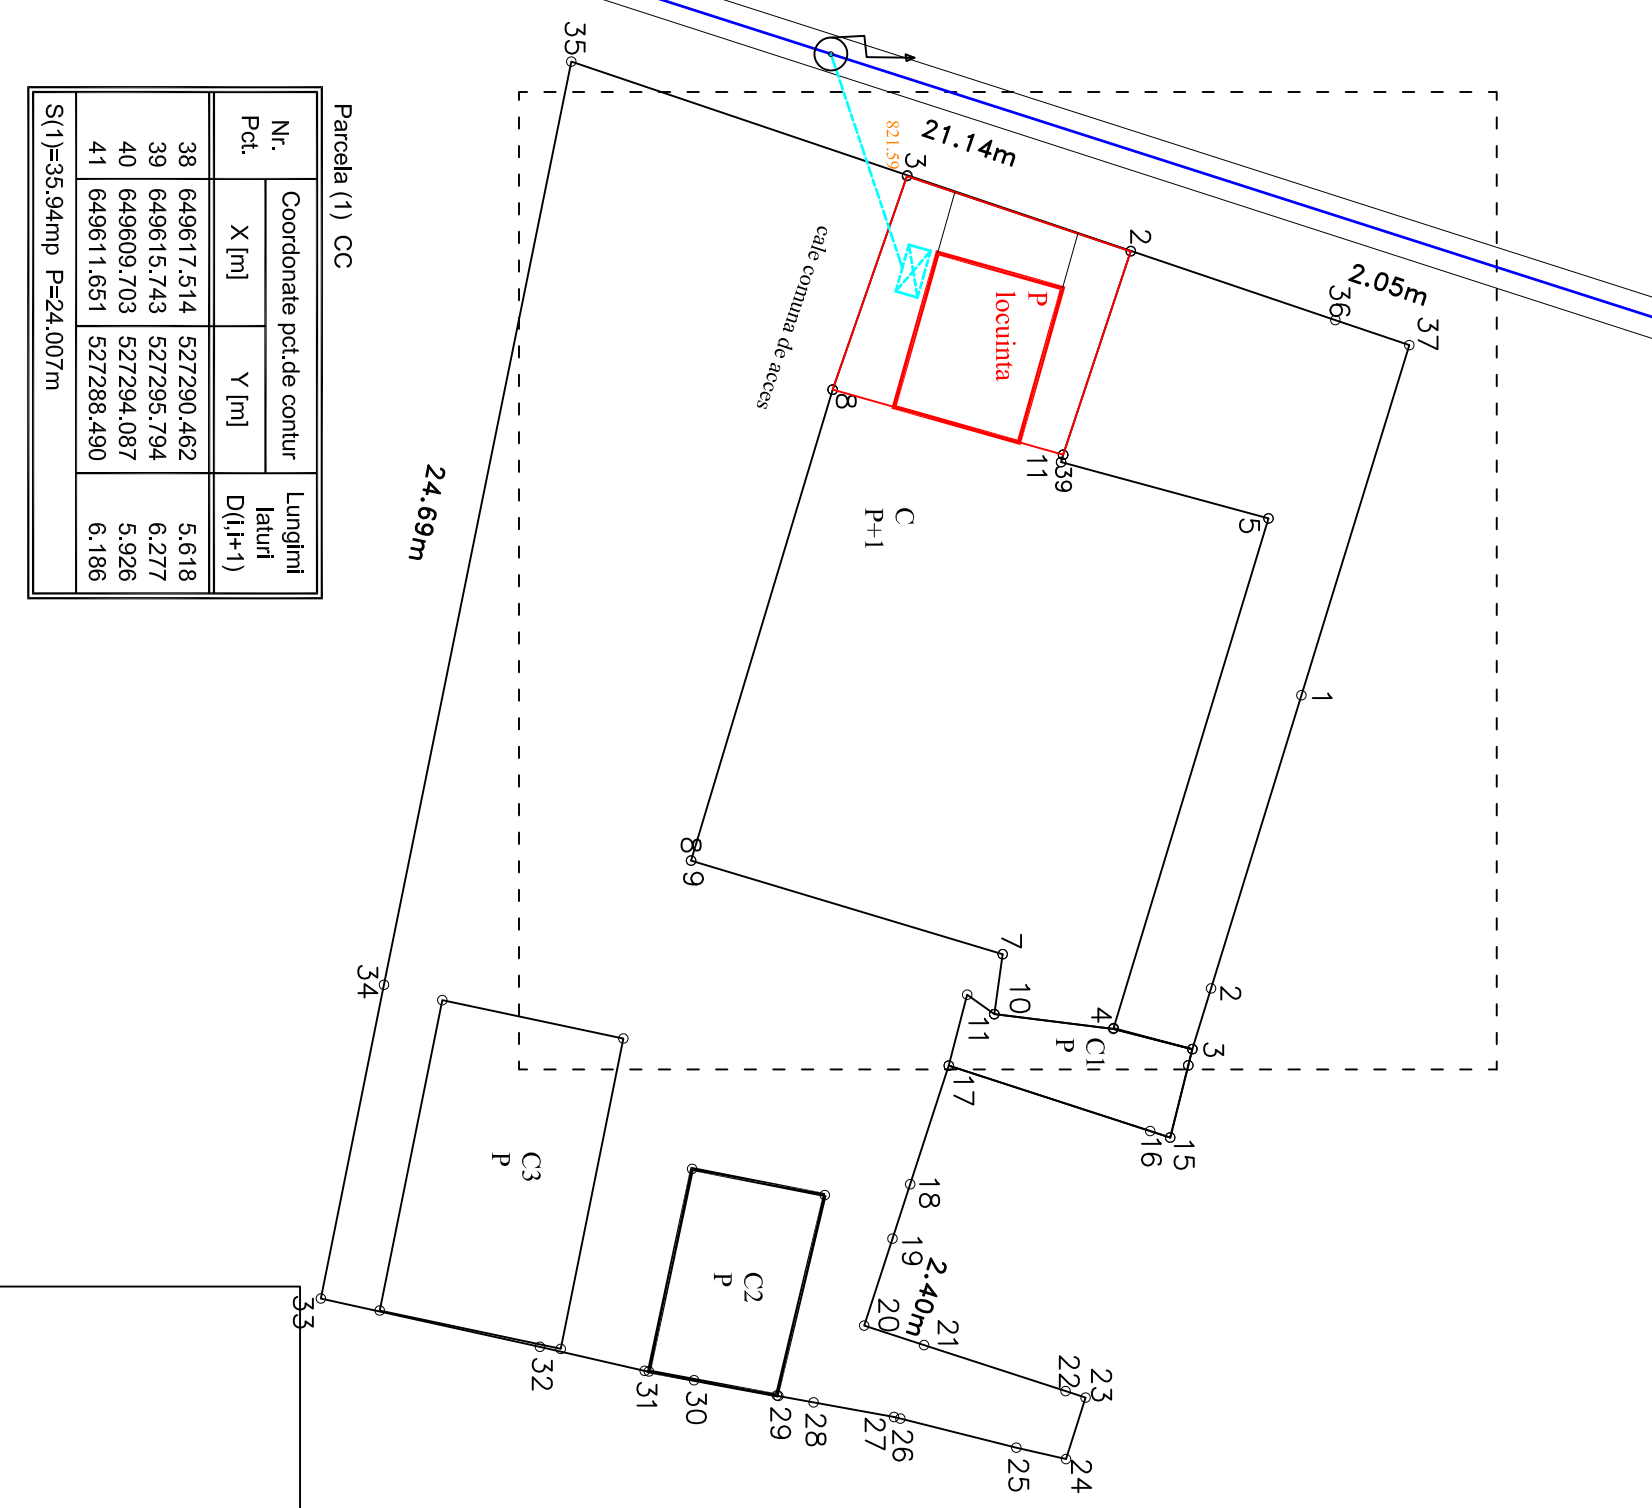

LIMITE

- LIMITA ZONEI ANALIZATE
- LIMITA PROPRIETATE BENEFICIAR
- CONSTRUCTII EXISTENTE
- CONSTRUCTII PROPUSE
- DRUMURI

INSTALATIILE ELECTRICE

- Linie electrica supratetana de joasa tensiune existenta
- Frida de bransament propusa
- Linie electrica subterana de joasa tensiune propusa

TOPOGRAFIE

- REPER CONTUR
- COTE DE NIVEL

Parcela (1) CC			
Nr. Pct.	Coordonate pct.de contur X [m]	Y [m]	Lungimi laturi D(i,i+1)
38	649617.514	527290.462	5.618
39	649615.743	527295.794	6.277
40	649609.703	527294.087	5.926
41	649611.651	527288.490	6.186
S(1)=35.94mp P=24.007m			

Parcela (1) CC			
Nr. Pct.	Coordonate pct.de contur X [m]	Y [m]	Lungimi laturi D(i,i+1)
38	649617.514	527290.462	5.618
39	649615.743	527295.794	6.277
40	649609.703	527294.087	5.926
41	649611.651	527288.490	6.186
S(1)=35.94mp P=24.007m			

Proiectant: SC STUFOCONT SRL Vatra Dornei, Luncea Noua, 35 CIF 10153168			Beneficiar: CHIRILUS DUMITRU			Proiect 4
SPECIFICATIE NUME arh. Moreanu V.			scara: 1:200			Titlu proiect: P.U.D. CONSTRUIRE VERANDA
DESENAT ing. Cretu L.			data: 09.2020			Titlu plansei: EDILITARE: ELECTRICE
PROIECTAT ing. Cretu L.			SEMNATURA			Planşa U.3.2