


	— Margine drum
	— Punct detaliu
	— Curba de nivel
	— Stalp electric
	— Copac

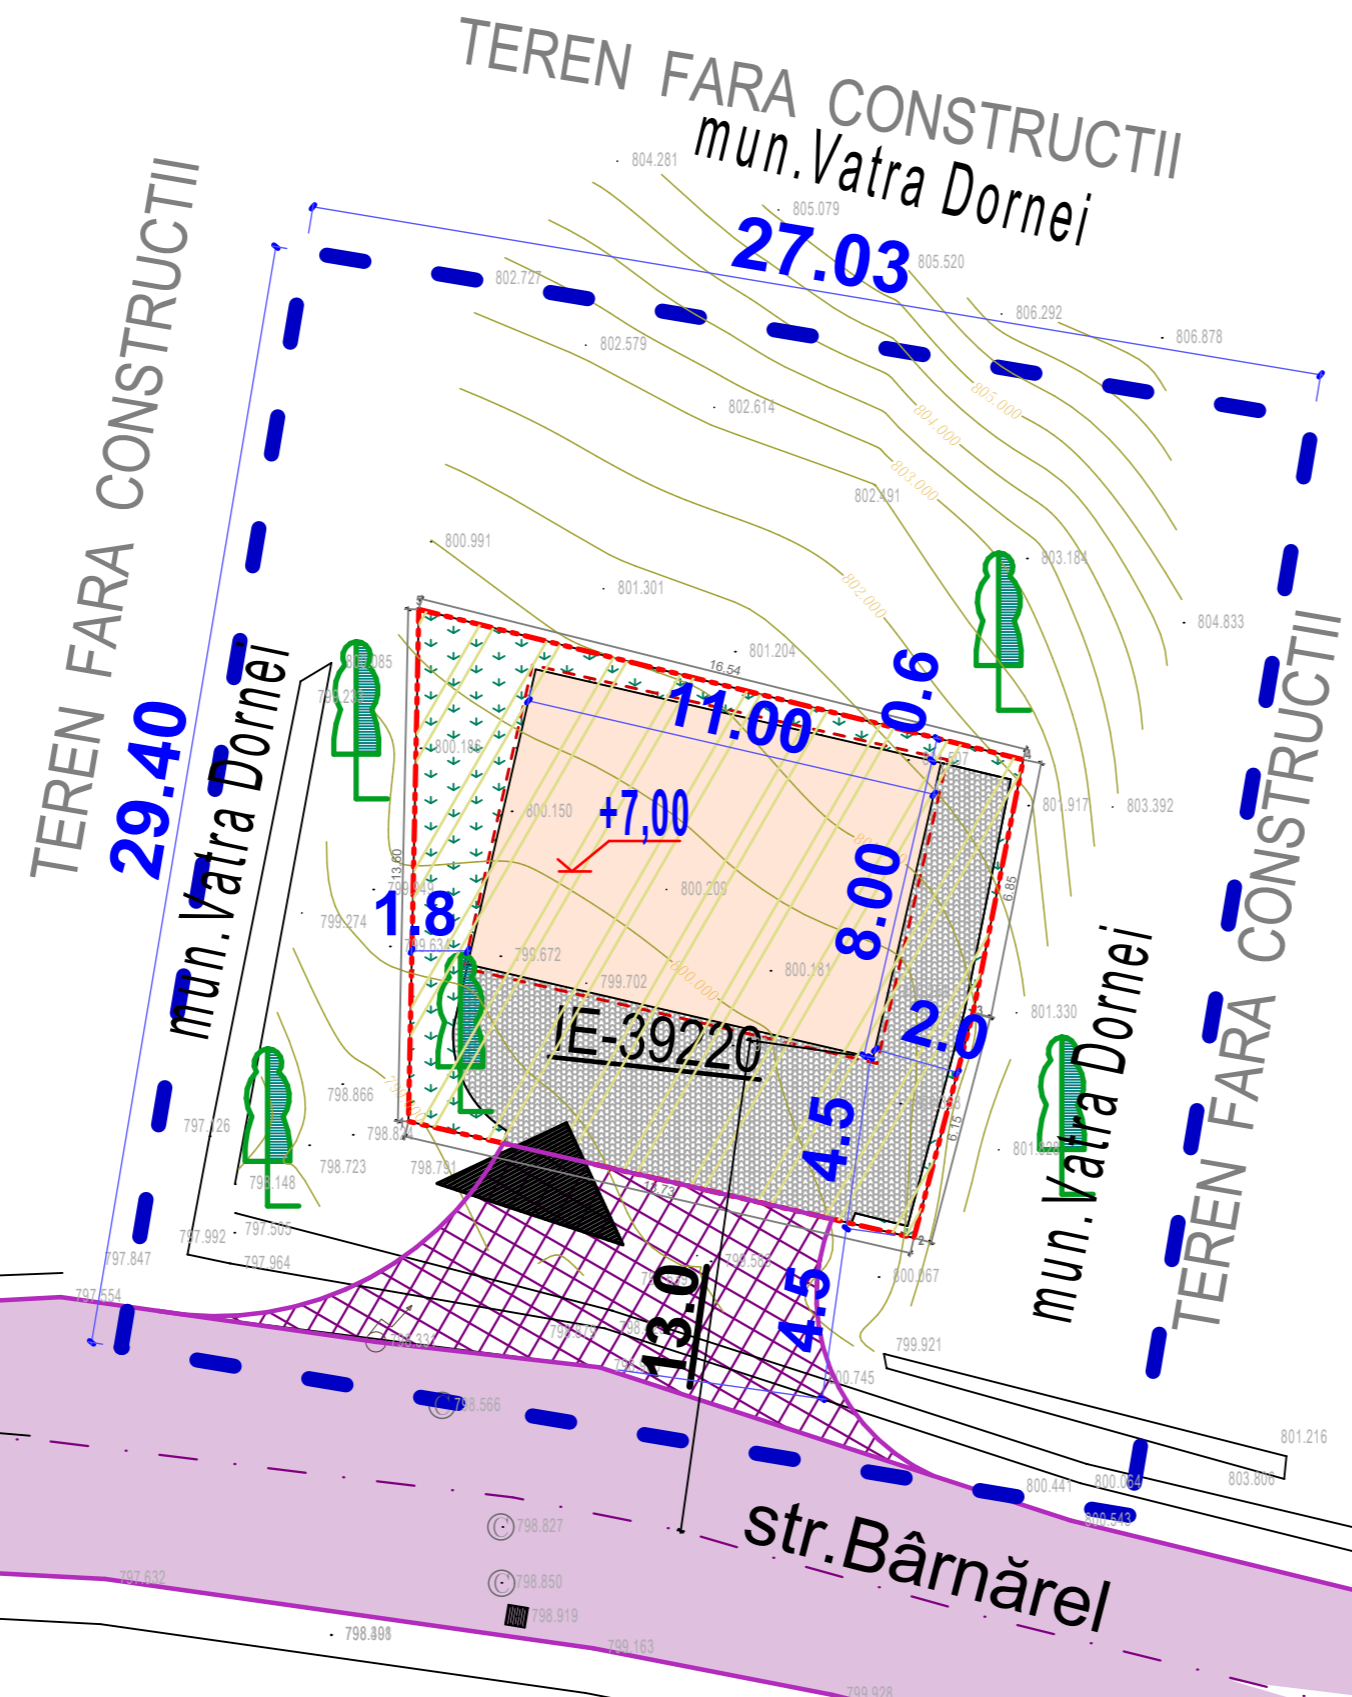

Nr. Crt.	Zonificare	BILANT TERITORIAL pentru 200 m <sup>2</sup>			
		EXISTENT		PROPUS	
		mp	%	mp	%
1	Zona construita	0,00	0,00	88,17	44,00
2a	Zona circulatii int. parcela	0,00	0,00	51,83	26,00
2b	Zona drum privat int.parcela	0,00	0,00	0,00	0,00
3	Zona verde	0,00	0,00	60,00	30,00
<b>TOTAL ZONA STUDIATA</b>				<b>200</b>	<b>100</b>

LEGENDA	
	— Limita teren edificabil
	— Limita teren studiat
	— Limita proprietate
	— Drum de acces in zona
	— Propunere racord drum frontal
	— Spatiu verde 30.0%
	— Zona circulatii int. 26.0%
	— Constructii propuse - parter
	— Parcele C.F.
	— Regim de inaltime maxim
	— ACCES AUTO din / spre incinta
<b>POT max. = 44.0%      CUT max. = 0,44</b>	

NUMARUL CADASTRAL SI SUPRAFATA CORPULUI DE PROPRIETATE TEREN SITUAT IN LOC.VATRA DORNEI, U.A.T. VATRA DORNEI, JUD.SUCEAVA		
<b>TOTAL</b>	(Nr. cad. 39220) CF 39220 - teren intravilan	<b>200 mp</b>

C.U. nr. 123 din 06.10.2020 <b>PLAN URBANISTIC ZONAL</b>					
NUME	SEMNATURA				
<b>S.C. "OLD ART PRO" S.R.L.</b>		Beneficiar		Proiect nr.	
		<b>DARTU ANDREI DANUT - 1900422330225</b>		<b>05 / 2020</b>	
		loc.Vatra Dornei, str.Bucovinei, nr.15, jud. Suceava			
SPECIFICATIE	NUME	SEMNATURA	SCARA	Titlu proiect	Faza
Sef proiect	arh. Doru Olas		1 : 2 0 0	<b>AUTORIZARE CONSTRUCTIE SERVICE AUTO.</b>	<b>P. U. Z.</b>
Proiectat	arh. Doru Olas		DATA	loc.Vatra Dornei, str.Barnel, FN, jud. Suceava	
Verificat	arh. Doru Olas		<b>10 / 2020</b>	Titlu plansa	Plansa nr. 2
				<b>REGLEMENTARI URBANISTICE - ZONIFICARE</b>	

